


Hessay Solar Farm

Legend

- Site Boundary
- Access Route

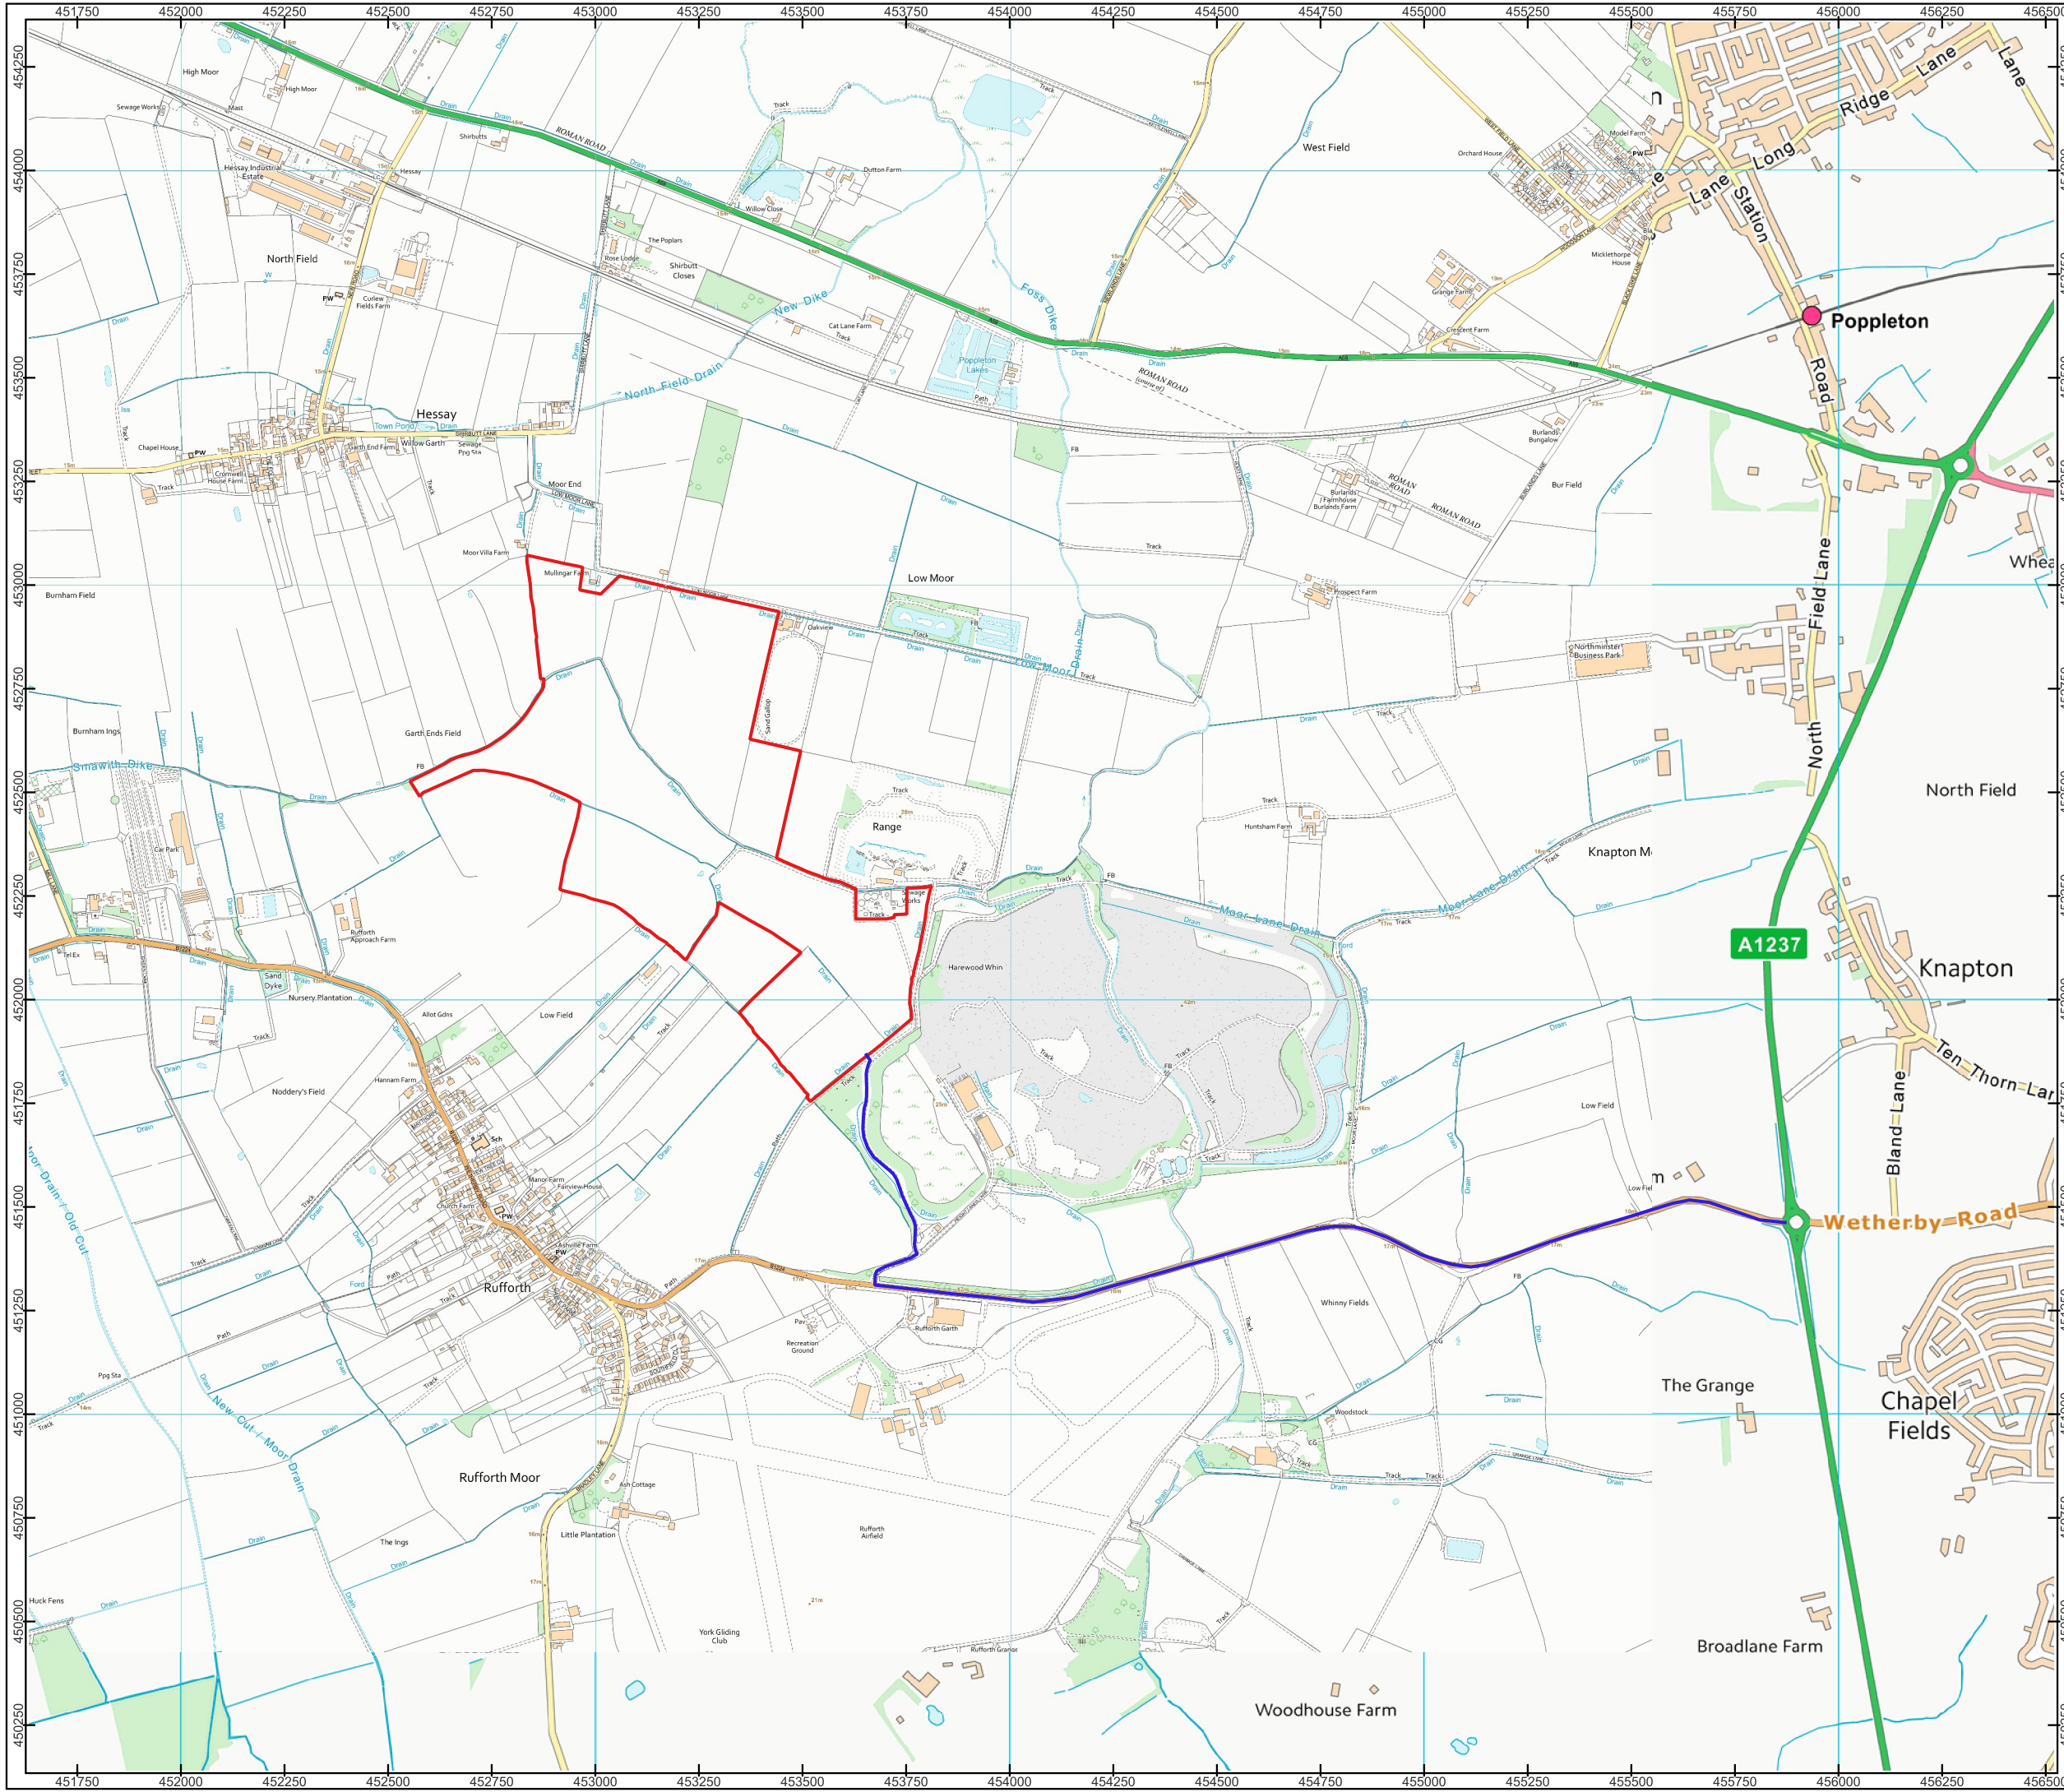


Access Route

Drawn by: LT Reviewed by: LT Approved by: NF

Date: 28/02/2023
Reference: 105-017A-230228

Scale @ A3: 1:15,000

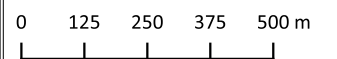

solar2

Contains Ordnance Survey data © Crown copyright and database right 2022